

Technical drawing of a staircase section (a-a) showing a sloped beam with dimensions: 2.50, 2.34, 1.95, 1.55, 1.00, and 8. The beam is supported by a wall on the left and a staircase on the right.

c-c metszet

kovácsoltvas gyűrű; belső átmérő: \varnothing 5cm; falba rögzítve

kovácsoltvas korlát \varnothing 5cm

4,90

1,22

1,15


b-b metszet

Technical drawing of a staircase section (b-b metszet). The drawing shows a staircase with a diagonal beam. The beam has a total length of 148. The horizontal projection of the beam is 63, and the vertical projection is 64. The beam is supported by a wall on the left and a wall on the right. The staircase is shown below the beam, with steps descending from left to right.


Technical drawing of a staircase section. The drawing shows a staircase with a series of steps. Key dimensions and angles are labeled:


- Angle at the top right: 76°
- Angle at the top right: 43°
- Length of the top horizontal segment: 93
- Length of the top horizontal segment: 5,77
- Length of the top horizontal segment: 1,19^s
- Length of the top horizontal segment: 1,19^s
- Length of the top horizontal segment: 1,14
- Length of the top horizontal segment: 1,00






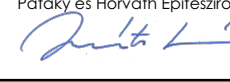

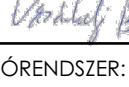
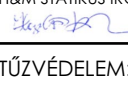


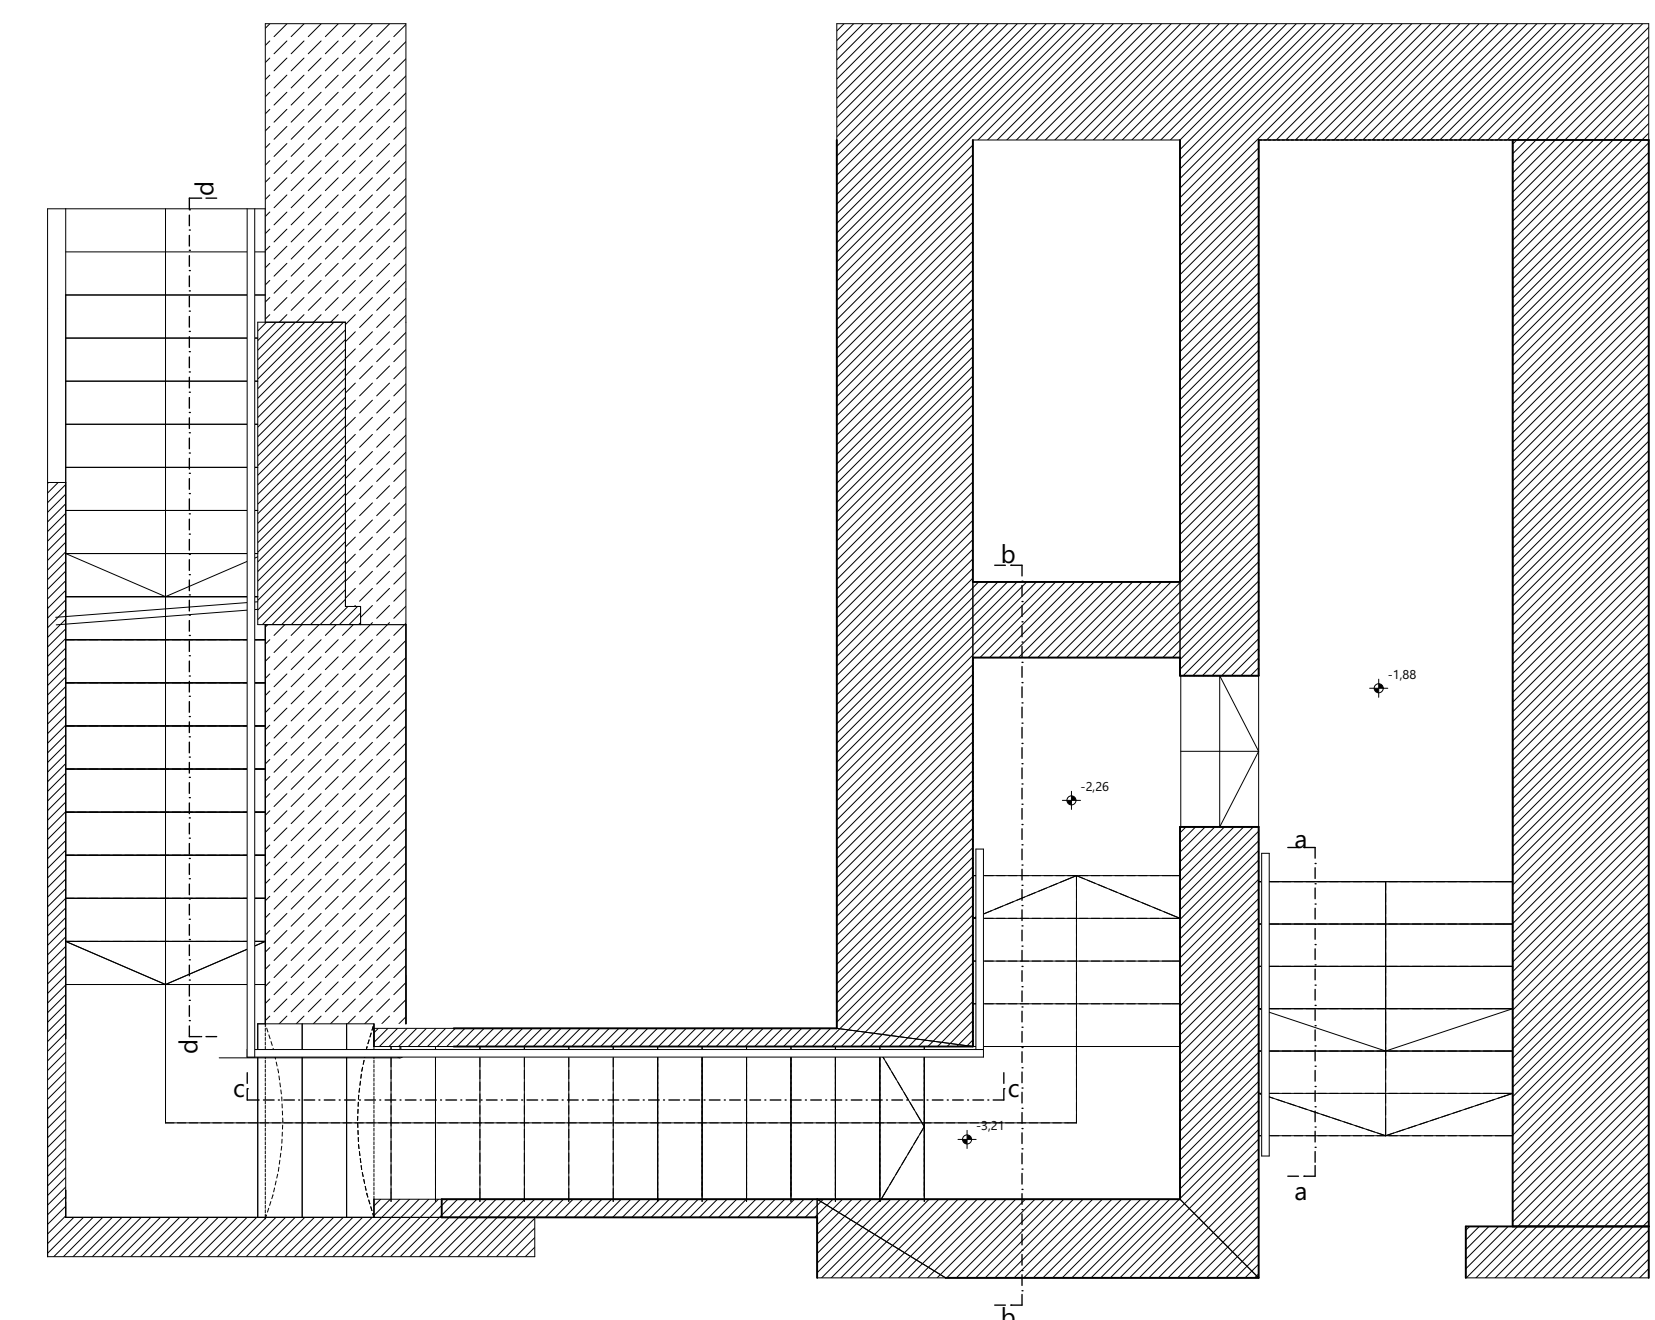


kikalapált kovácsoltvas korlát vég



rögzítő gyűrű





Terv ±0,00 szintje = 151,07 B.f.m.			
MEGRENDELŐ: <div> BUDAPESTI TÖRTÉNETI MÚZEUM 1014 Budapest, Szent György tér 2.</div>			
GENERÁL TERVEZŐ: <div> KÖZÉPÜLETERVEZŐ ZÁRTKÖRŰEN MŰKÖDŐ RÉSZVÉNYTÁRSASÁG 1023 BUDAPEST, LUBLÓI U. 2., Tel.: +36 1 487-2600 Fax: +36 1 487-2609</div>			
MUNKÁ NEVE: BTM KISCELLI MÚZEUM FEJLESZTÉSE			
TERVEZÁSI: KIVITELEZÉSI TERV			
FELELŐS ÉPÍTÉSZ TERVEZŐ: POTTYONDY PÉTER É-1 01-1743 		ÉPÍTÉSZ MUNKATÁRSÁK: POTTYONDY BENCE É-1-6224 TÓTH BALÁZS 	
EGYEZTETŐK:			
BELSŐÉPÍTÉSZET: KERECSENYI SZUSZNA 	ÉPÜLETSZERKEZETEK: HORVÁTH LÁSZLÓ Parkolási és Horvóthi Építéstudó Kft. 	ÉPÜLETGÉPÉSZET: OLTVAI ANDRÁS Olvay Gépezet Stúdió 	
TARTÓSZERKEZET MÉLYÉPTÉSZ: DR. VÁSÁRHELYI BALÁZS 	TARTÓSZERKEZET ÚJ ÉPÜLETREZS: HEGEDŰS PÉTER H&M STÁDIUS BUDA KFT. 	KERTERVEZŐ: POTTYONDY FLÓRA LIZICZAI SÁNDOR PARK TERV STÚDIO KFT. 	
OLTÖRENDISZER: HAJDU ANDRÁS TÖZÖR KFT. 	TŰZVEDELME: DR. TAKÁCS LAJOS TAKÁCS-TEREA KFT. 	ÉPÜLETVILLAMOSSÁG: MÁRAMAROSI ANDRÁS RITZL ANDRÁS KÖZTI Zrt. 	
ELSŐ KIADÁS: 2016. 11. 22.	MÓDOSÍTOTT KIADÁS: 2016. 12. 21.		
TÖRZSSZÁM: 00.682.01.13	ELLENŐRZÉS: POITZNER FERENC 		
LÉPTÉK: 1:20, 1:50	RAJZSZÁM: 4.21.8		
TÁRGY: MÉLYPINCÉ			
KOVÁCSOLTVAS KORLÁT KONSZIGNÁCIÓ			